






VOORSTEL 2.

SCHAAL : 1/500.

-  Antraciet-keurige kleurvaste betonstraatstenen 22x11x10.
-  Grijs betonstraatstenen 22x11x10
-  Herbruikkasseien.
-  Rood-zwart genuanceerde kleurvaste betonstraatstenen.

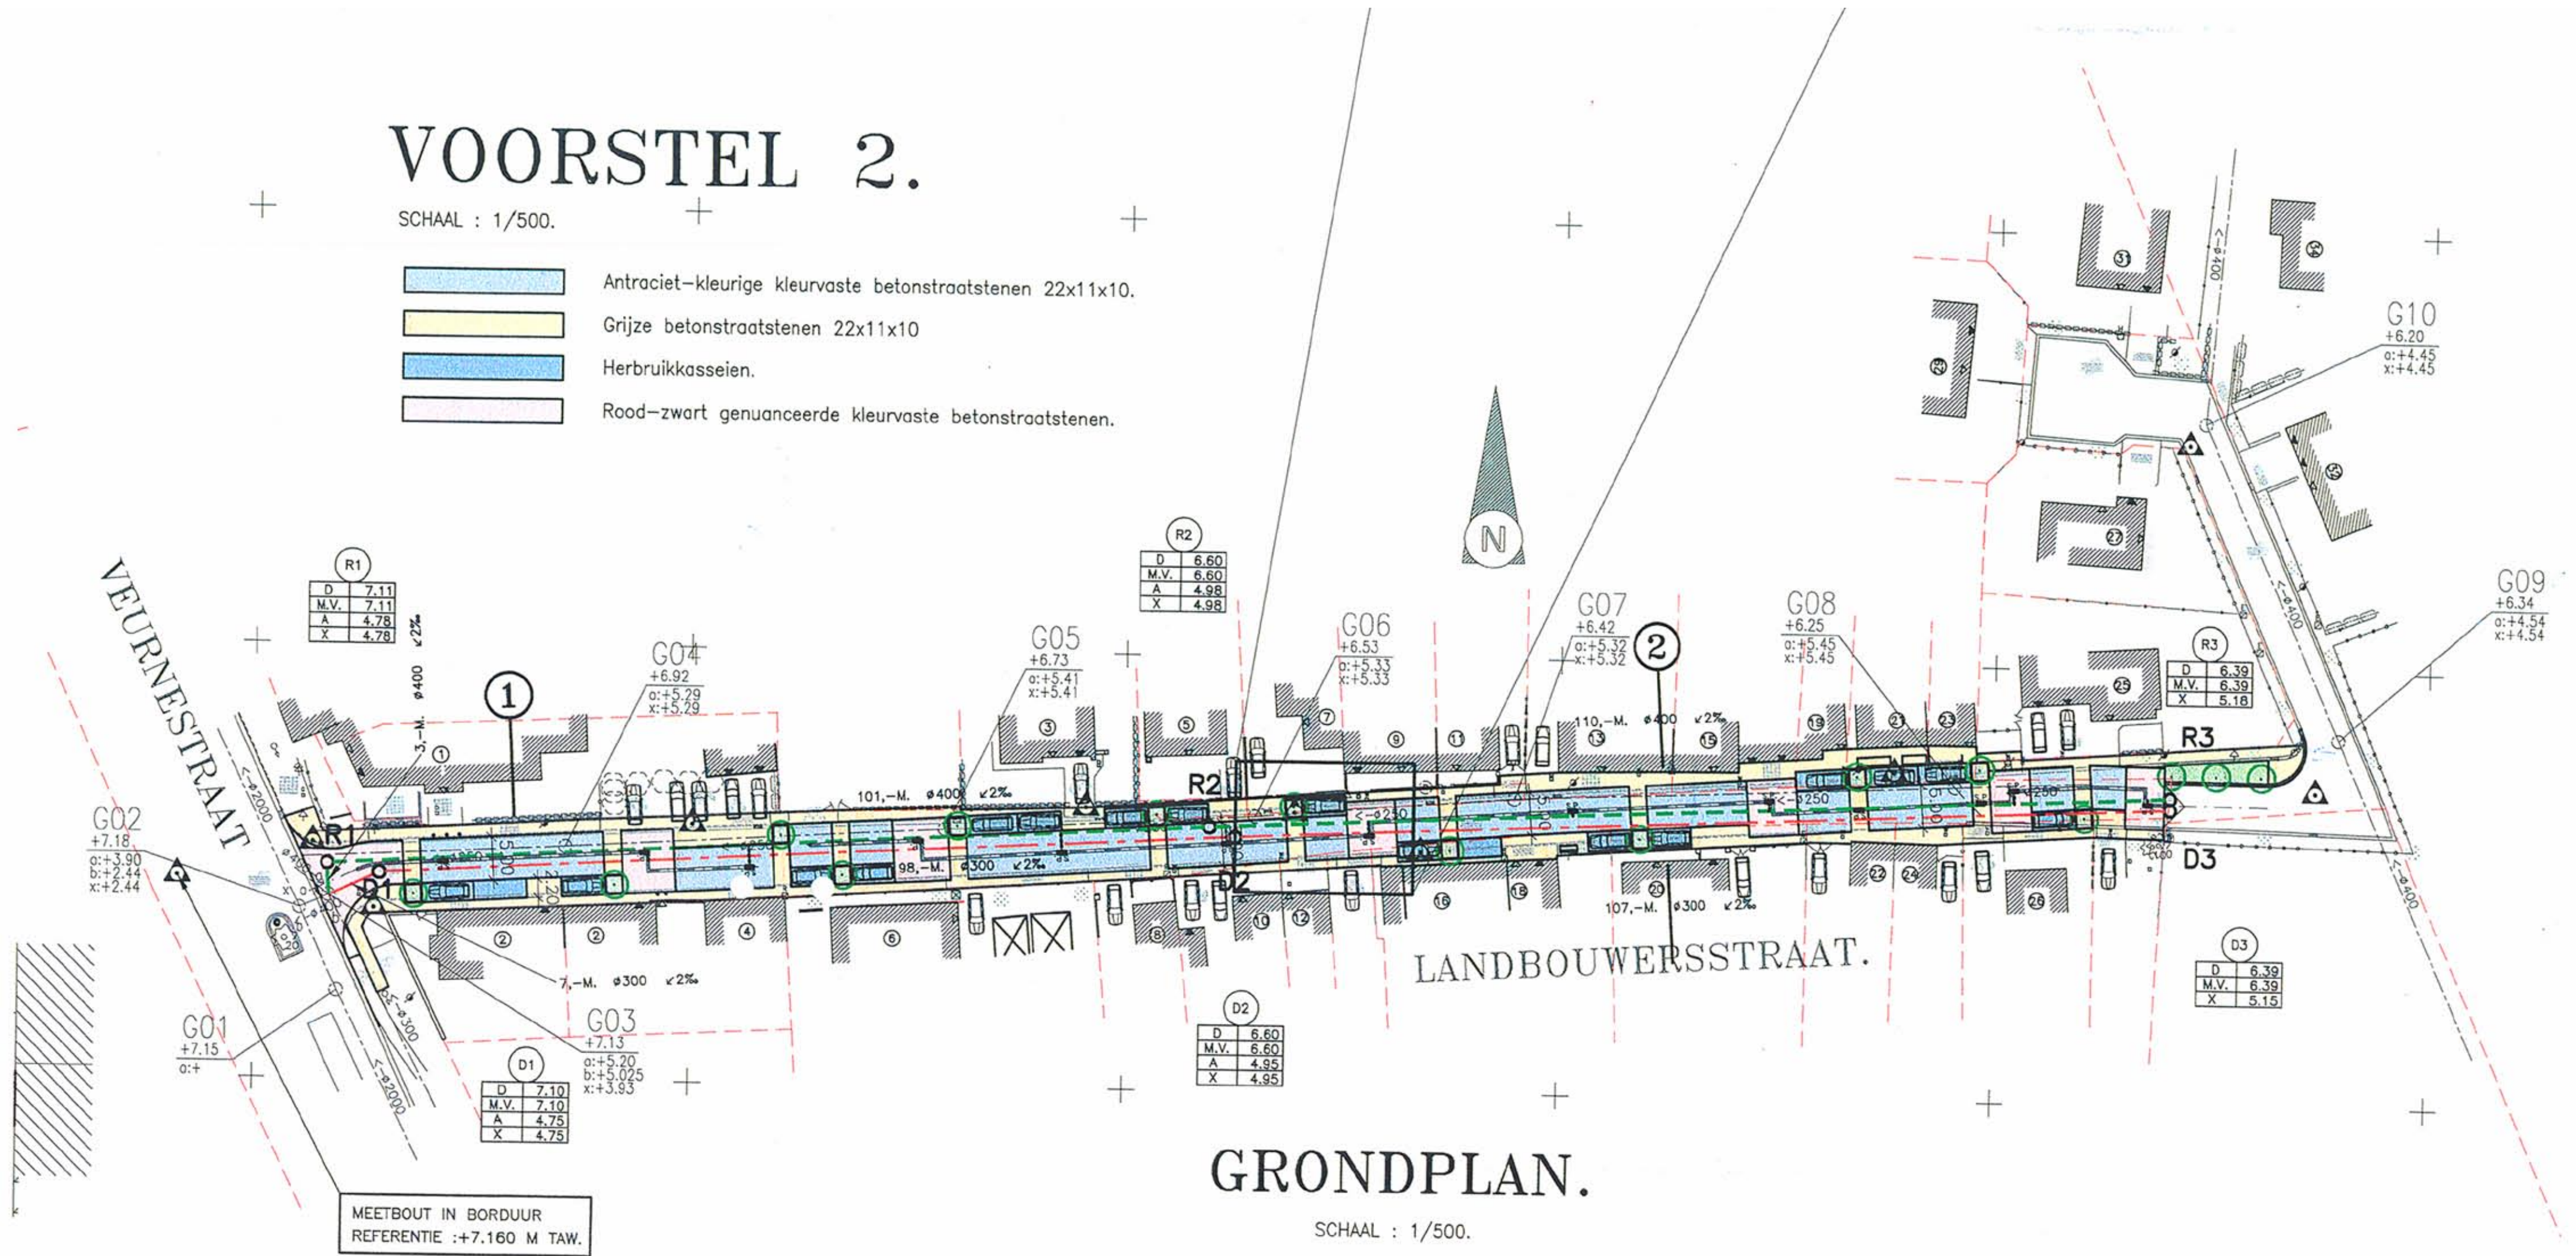

GRONDPLAN.

SCHAAL : 1/500.

MEETBOUT IN BORDUUR
REFERENTIE : +7.160 M TAW.

D	6.60
M.V.	6.60
A	4.98
X	4.98

D	6.60
M.V.	6.60
A	4.95
X	4.95

D	7.11
M.V.	7.11
A	4.78
X	4.78

D	7.10
M.V.	7.10
A	4.75
X	4.75

D	6.39
M.V.	6.39
X	5.15

D	6.39
M.V.	6.39
X	5.18

G10	+6.20
o:	+4.45
x:	+4.45

G09	+6.34
o:	+4.54
x:	+4.54

G02	+7.18
o:	+3.90
b:	+2.44
x:	+2.44

G01	+7.15
o:	+

G03	+7.13
o:	+5.20
b:	+5.025
x:	+3.93

G04	+6.92
o:	+5.29
x:	+5.29

G05	+6.73
o:	+5.41
x:	+5.41

G06	+6.53
o:	+5.33
x:	+5.33

G07	+6.42
o:	+5.32
x:	+5.32

G08	+6.25
o:	+5.45
x:	+5.45